


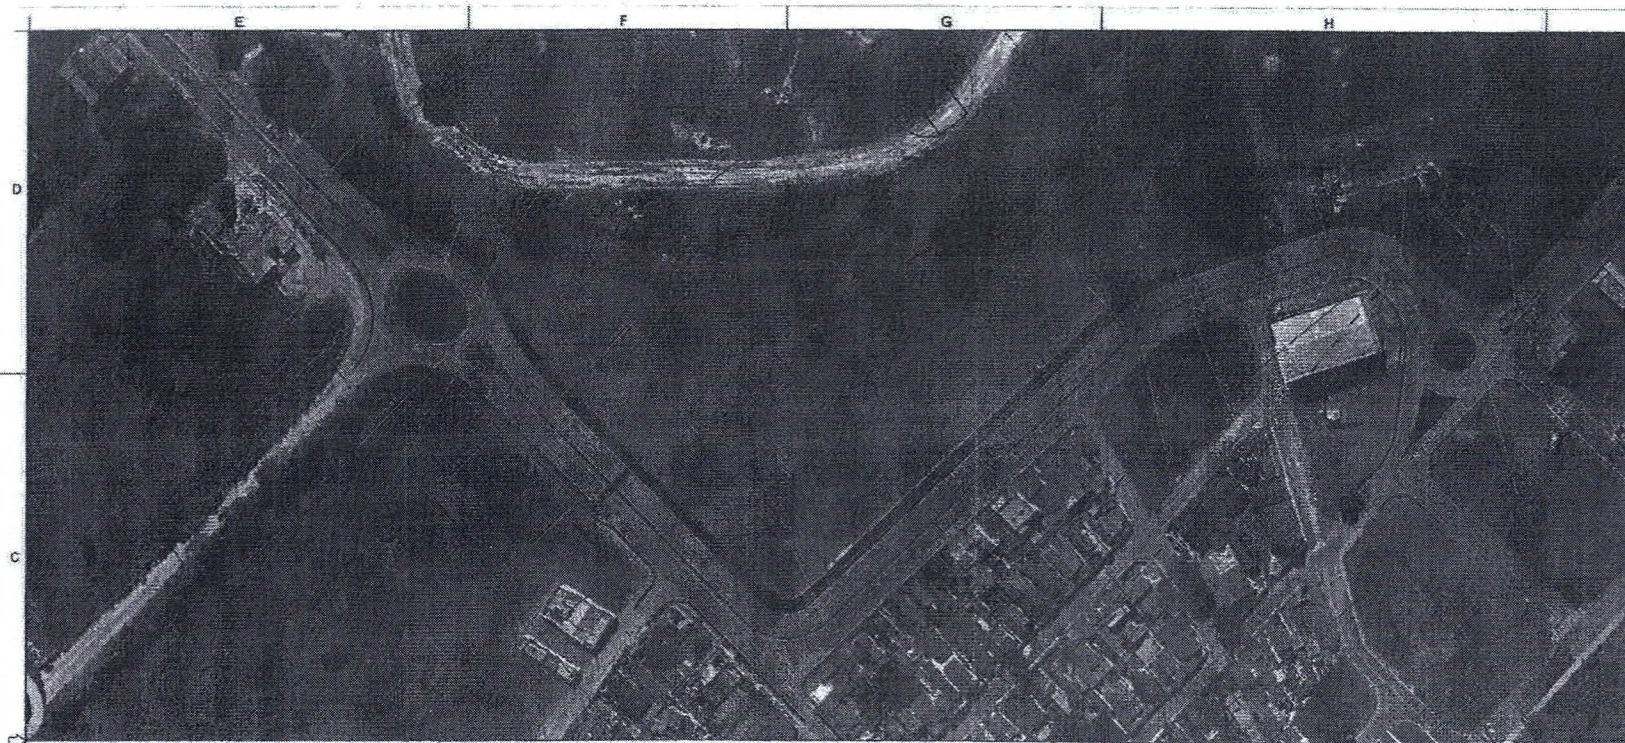


LEGENDA:

-  INFORME D' TIPO "Y" - (SOLAMENTE INFORME)
-  INFORME D' TIPO "Y" - (PROCESO INFORME)
-  INFORME D' TIPO "Y" - (SOLAMENTE)
-  INFORME D' TIPO "Y" - (PROCESO INFORME INFORME)
-  INFORME D' TIPO "Y" - (SOLAMENTE)
-  INFORME D' TIPO "Y" - (PROCESO INFORME INFORME)

TIPO	MP
FECHATE	25.200
PAVIMENTO NOVO	341.730
OLCOWA (NOVA)	7.400
OLCOWA (EXISTENTE)	2.400
OLCOWA (NOVA)	9.800
OLCOWA (EXISTENTE)	5.500
GRAMA (NOVA)	10.270
GRAMA (EXISTENTE)	2.430

TPO	M
GLANDIN	1300
GLANDINITE	620

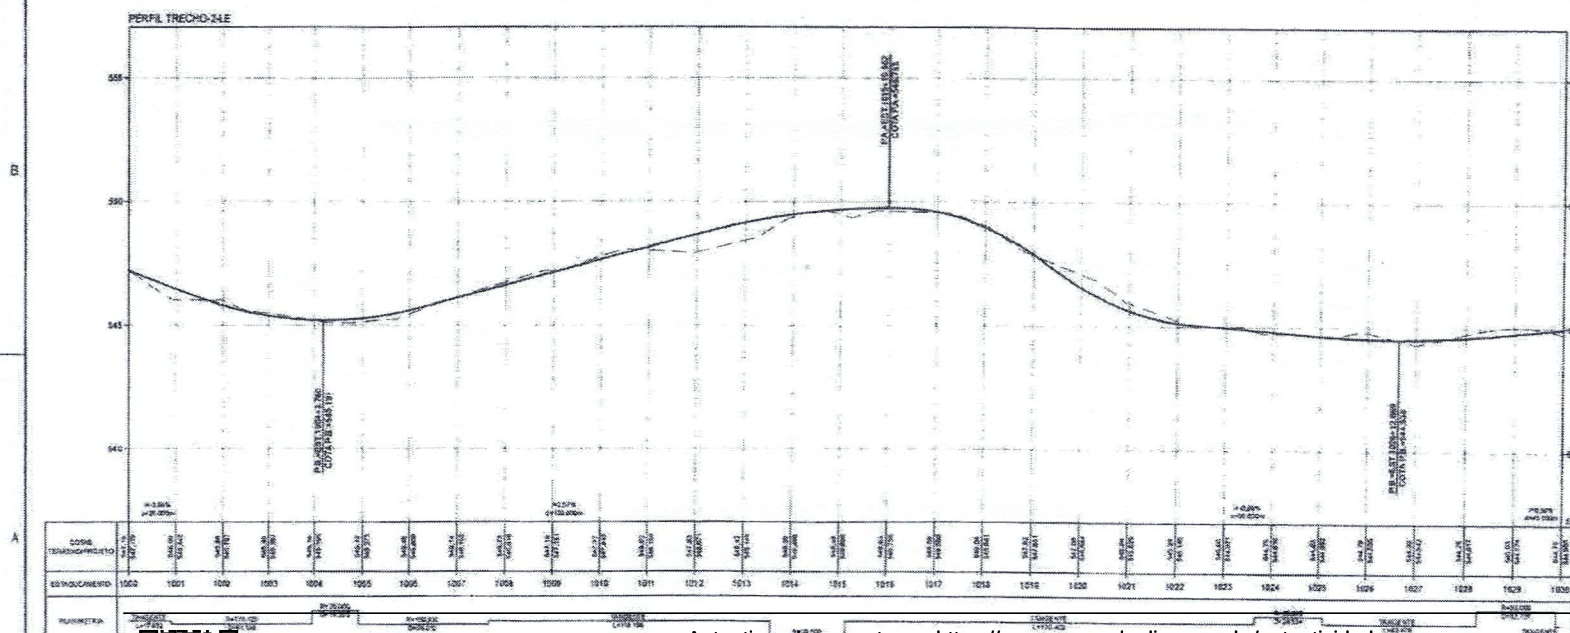

Autenticar documento em <https://cacapava.splonline.com.br/autenticidade>

com o identificador 37503330390036038400900920520041D6. O mesmo está assinado digitalmente com o nome MP21202-20202200, de qualitatina@unb.br e está de acordo com o documento de Daves P. Martins S. Brasil e a CPE Brasil.



REV.	alteração	DATA	EXEC.	VERIF.	APROV.
 PREFEITURA MUNICIPAL DE CAÇAPAVA Secretaria de Planejamento Urbano e Meio Ambiente					
PROJETO BÁSICO					
ANEL VIÁRIO DE CAÇAPAVA - FASE I - AV. SUSTENTENTE LUIZ GONZAGA DE TOLEDO - APLAÇO A RUA DE TULIO GELDU					
					DATA 001-055

Publicado